



1 Plantroom View 1

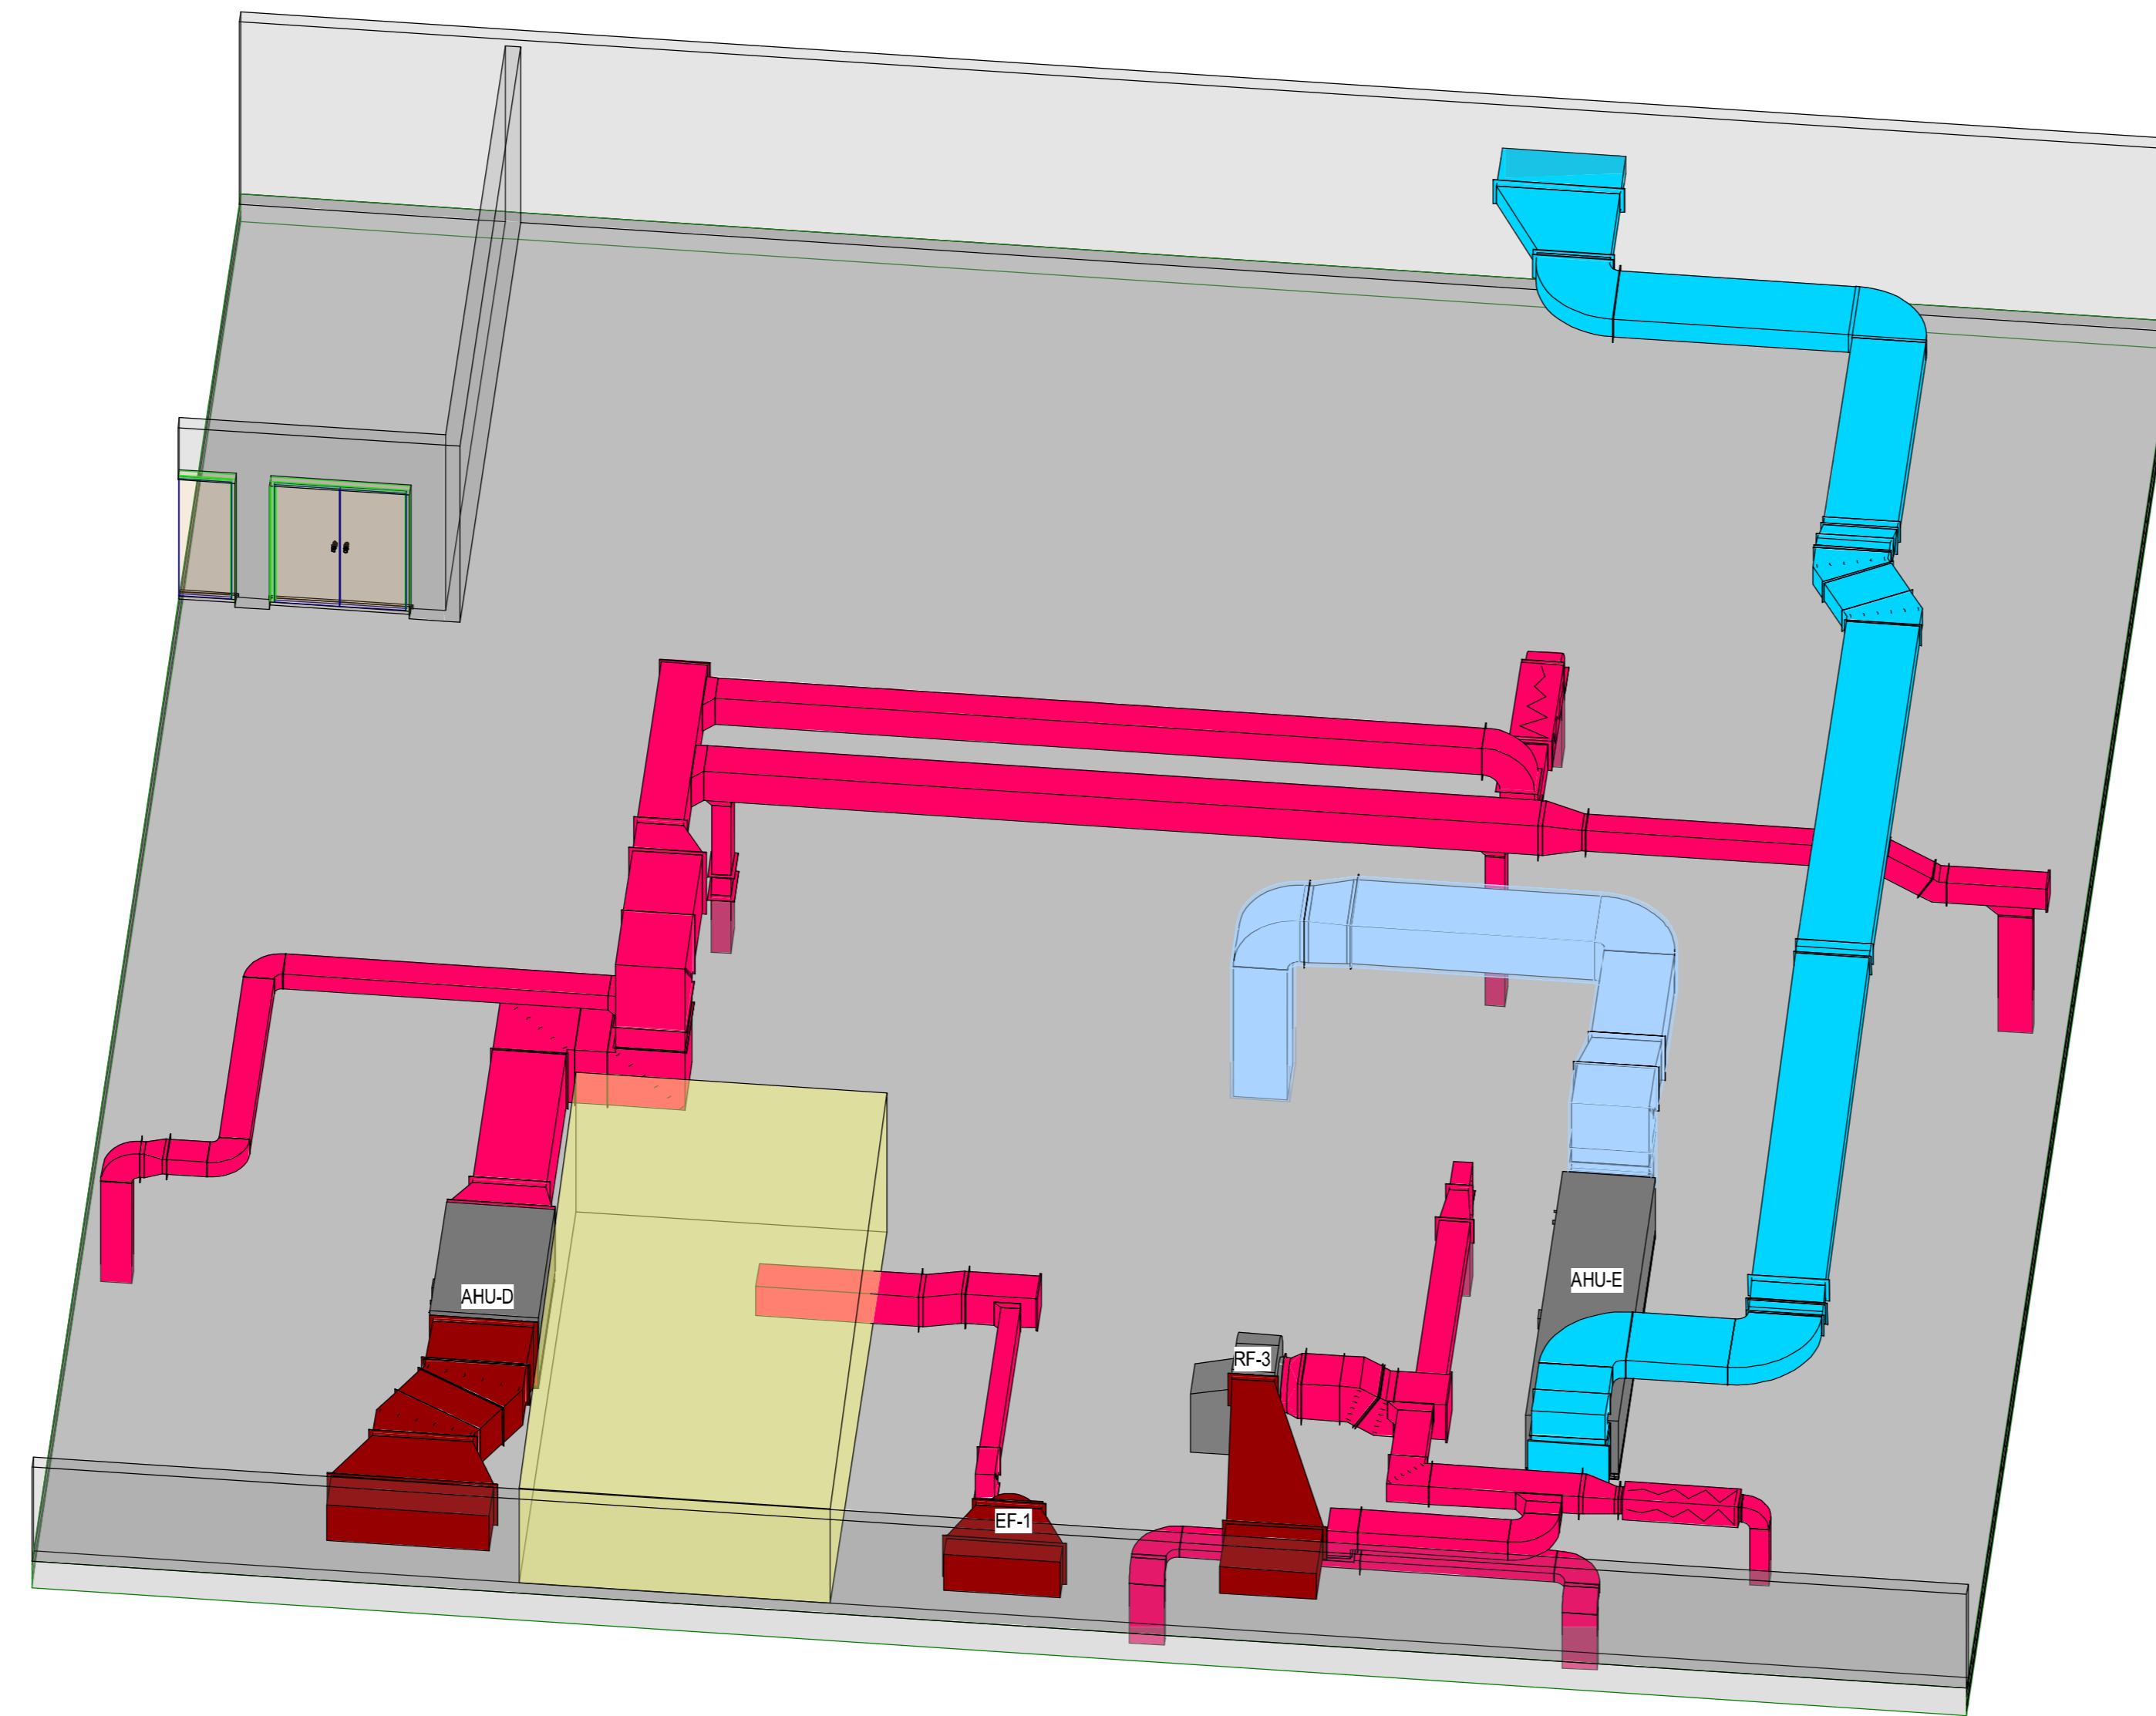


2 Plantroom View 2



3 Plantroom View 3

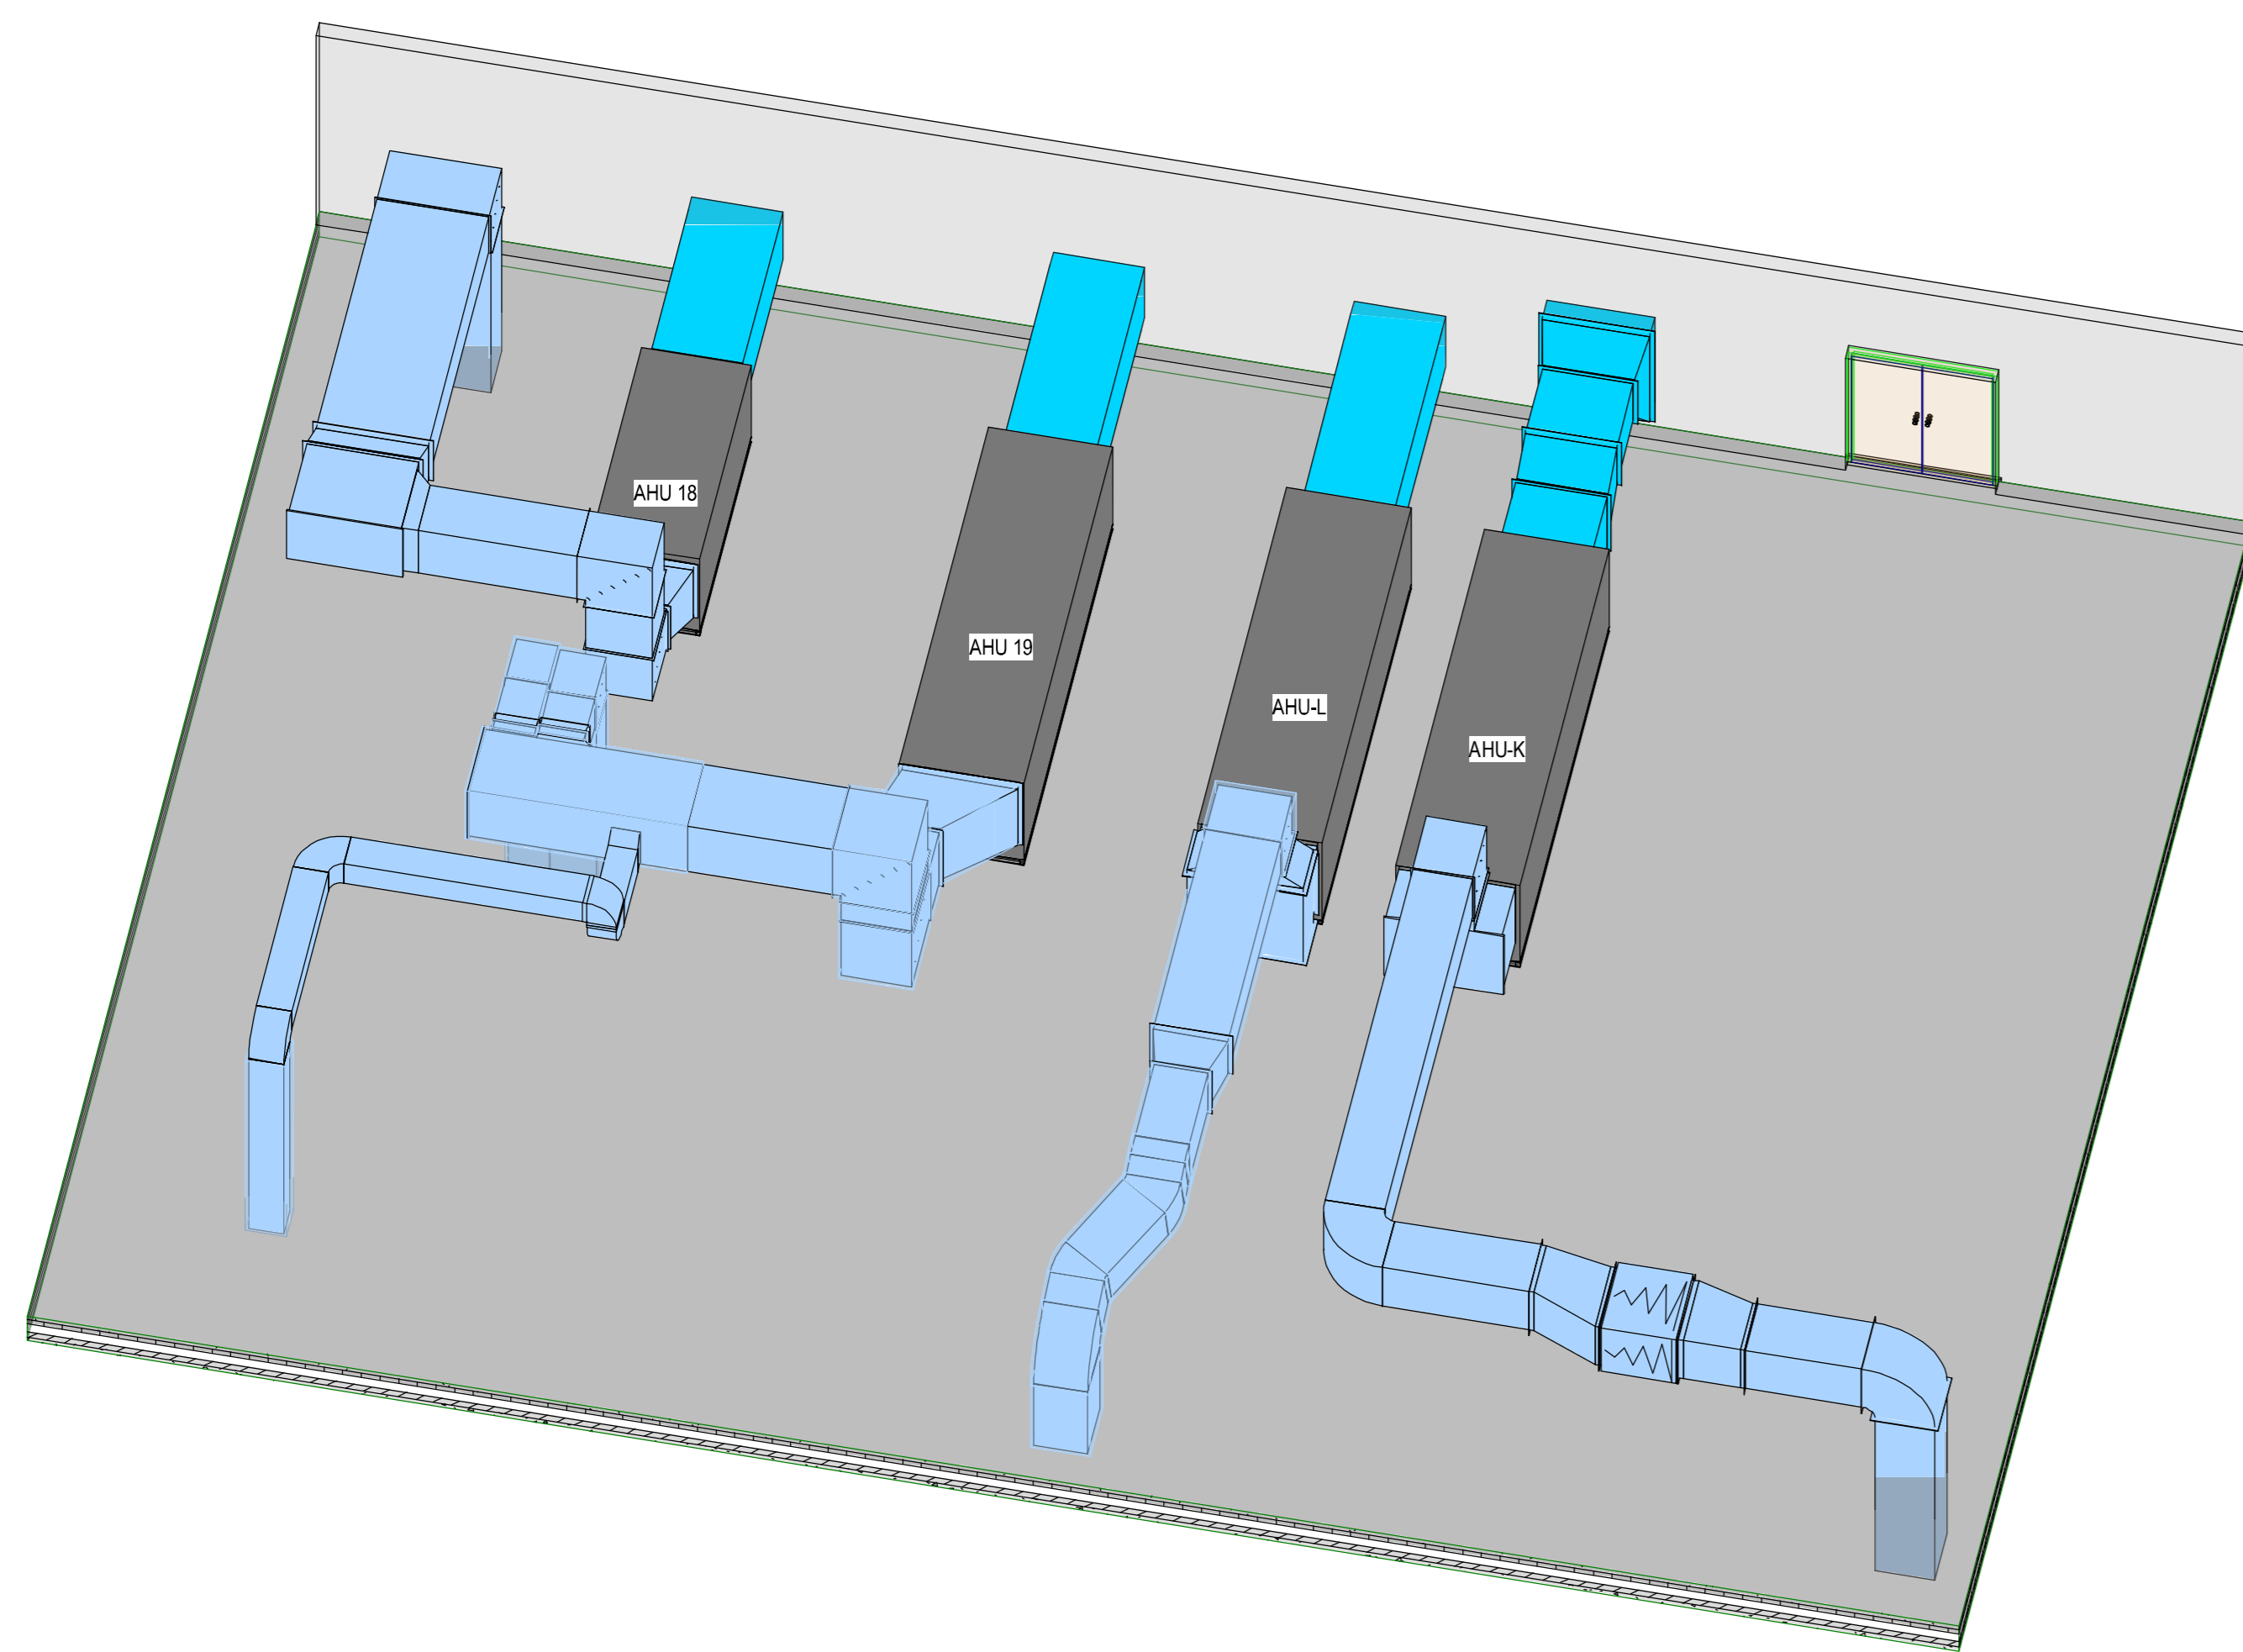

4 Plantroom View 4

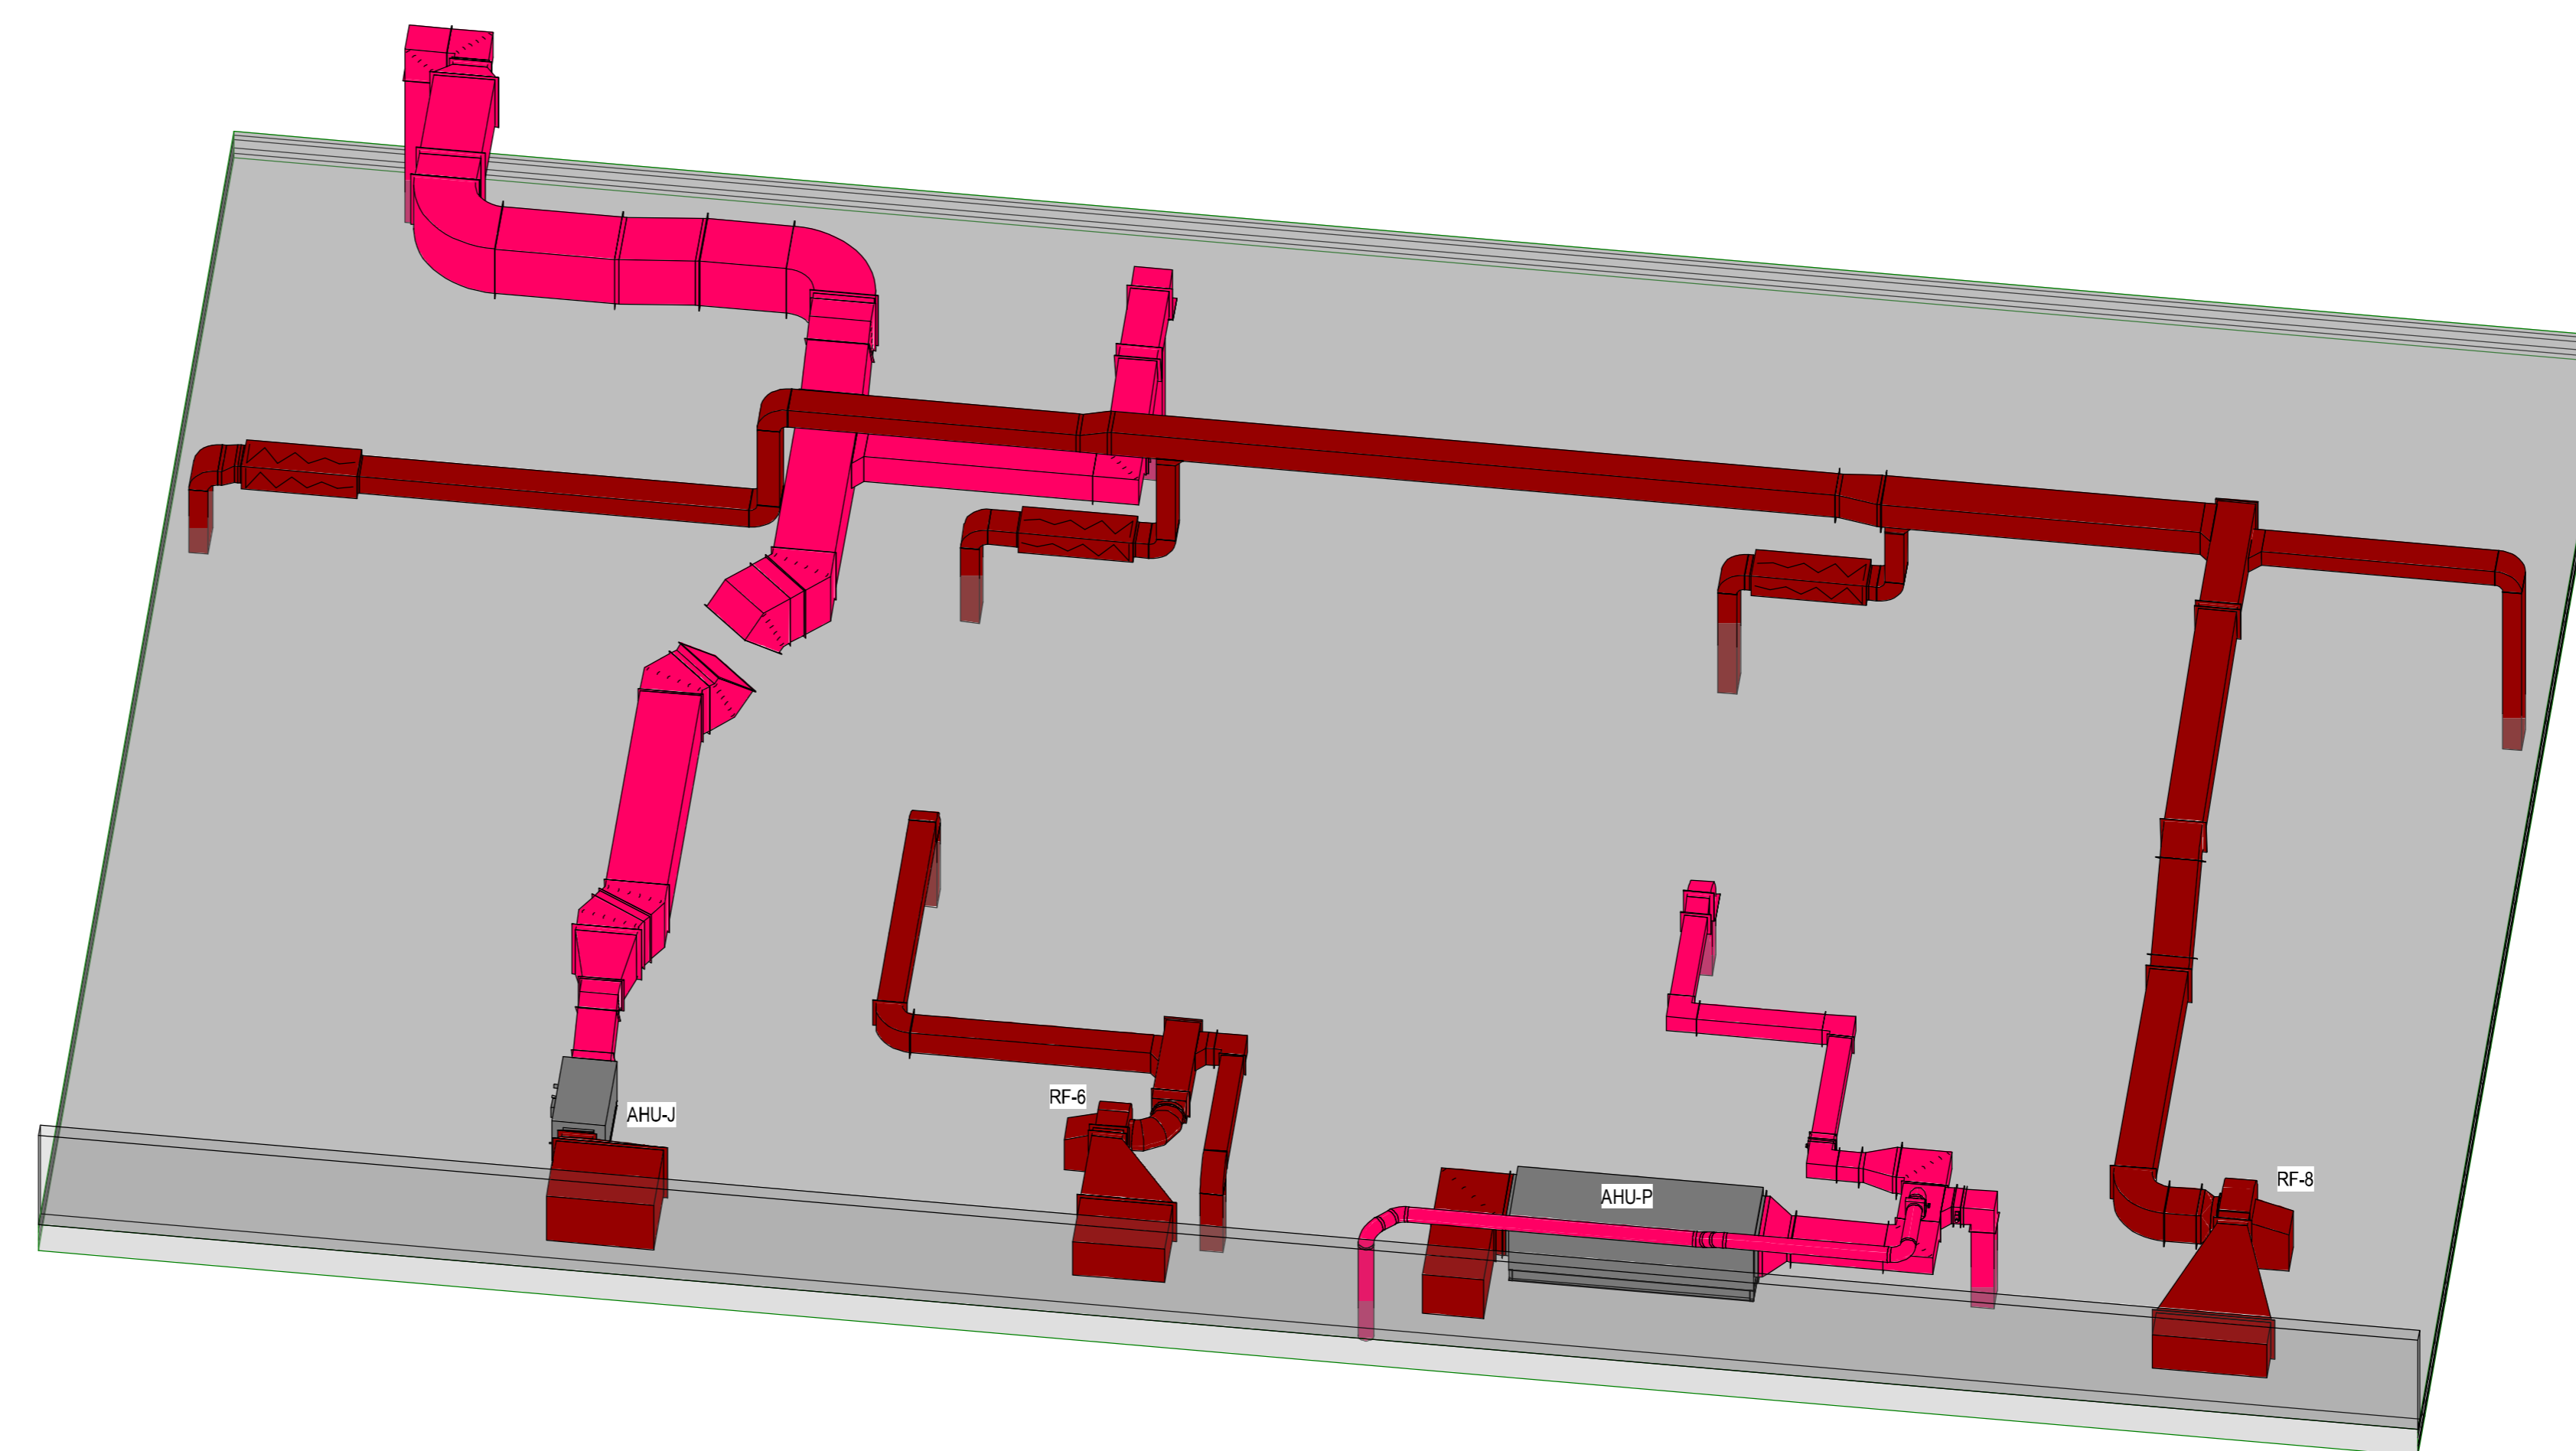

5 Plantroom View 5